



1 2000-XX-Section_A-A
 1:100

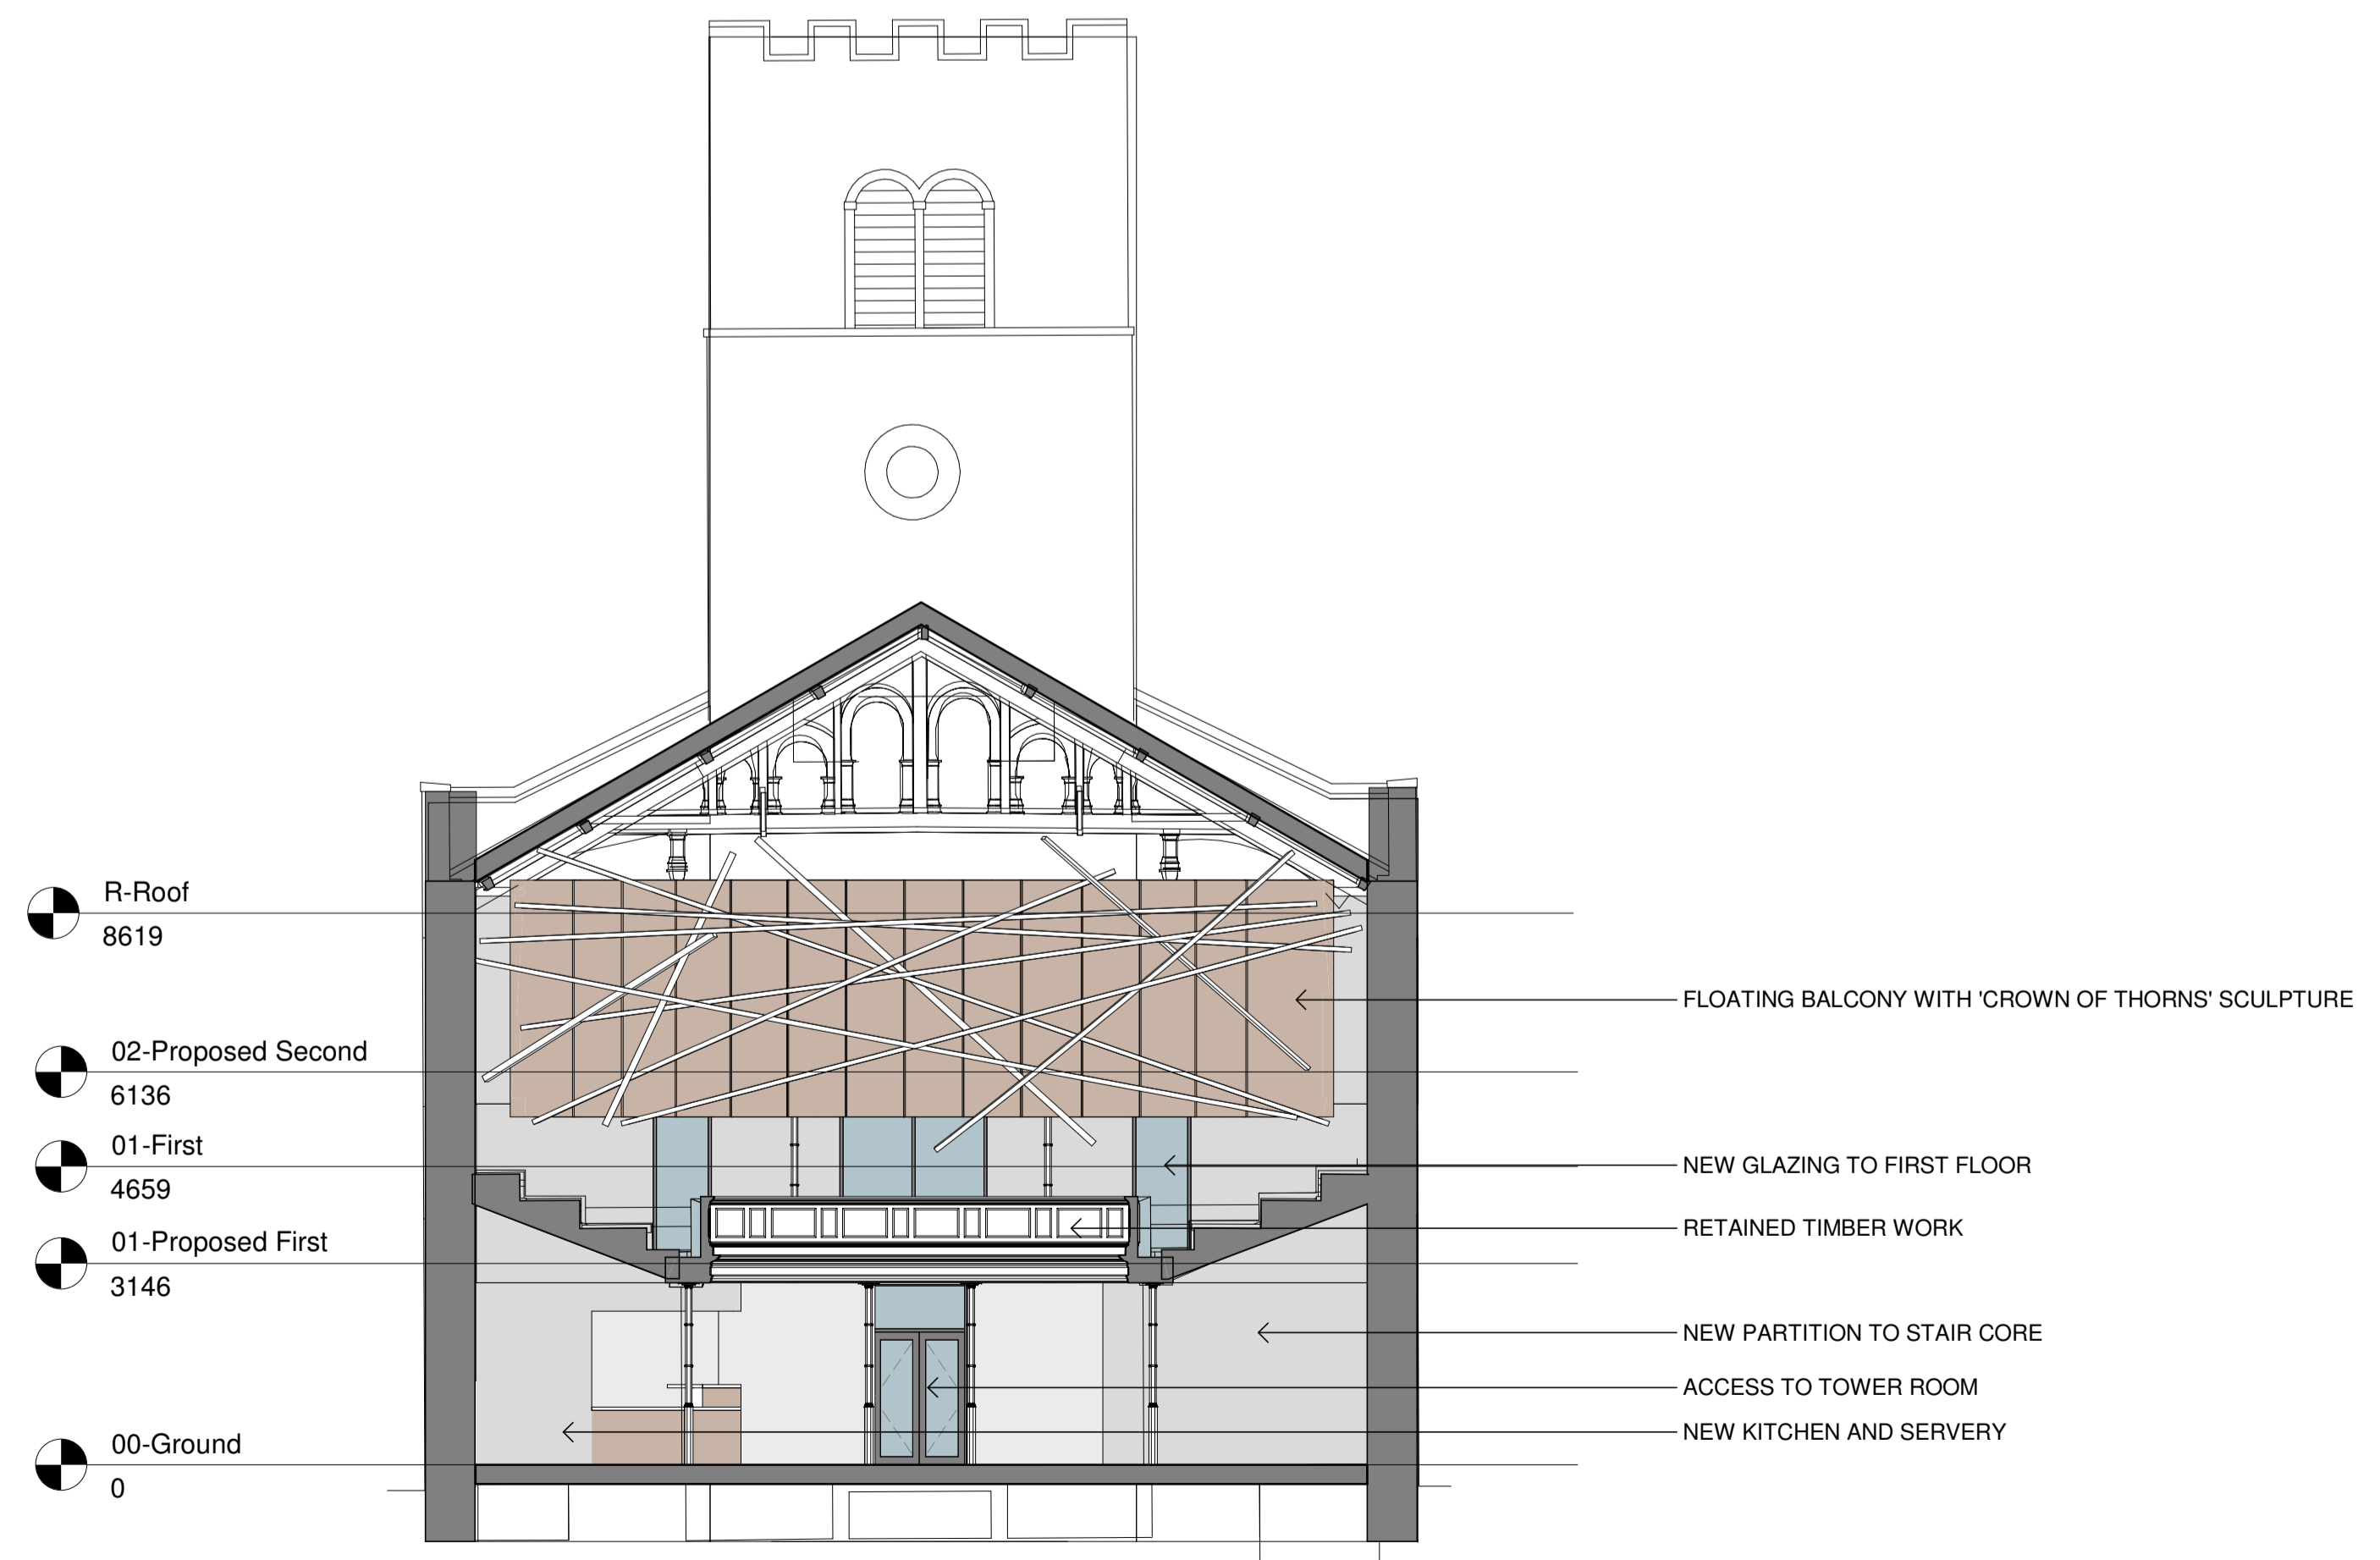

2 2000-XX-Section_C-C
 1:100

Rev	Description	By	Date
 Architecture + Building Surveying + Town Planning			
7 East Cliff, Preston, Lancashire, PR1 3JE T: 01772 258 356 10 Hunters Walk, Canal Street, Chester, CH1 4EB T: 01244 402 900 St Andrews Business Centre, Mold, Flintshire, CH7 1XB T: 01352 706 244			
Client			
Diocese of Liverpool			
Project			
St James in the City Liverpool			
Drawing Title			
Proposed Concept Sections			
Drawn by	DBT	Checked by	Checker
			Date 07/16/20
Subsidiary			Scale @ A1 1:100
10529	SJC-CAA-DR-A-2003		
C-A JOB NO.	PROJECT - ORIGINATOR - VOL. - LEVEL - TYPE - ROLE - NUMBER	REV.	